


FIRST FLOOR PLAN

1/8" = 1'-0" ON 11 X 17 SHEET
 1/4" = 1'-0" ON 24 X 36 SHEET

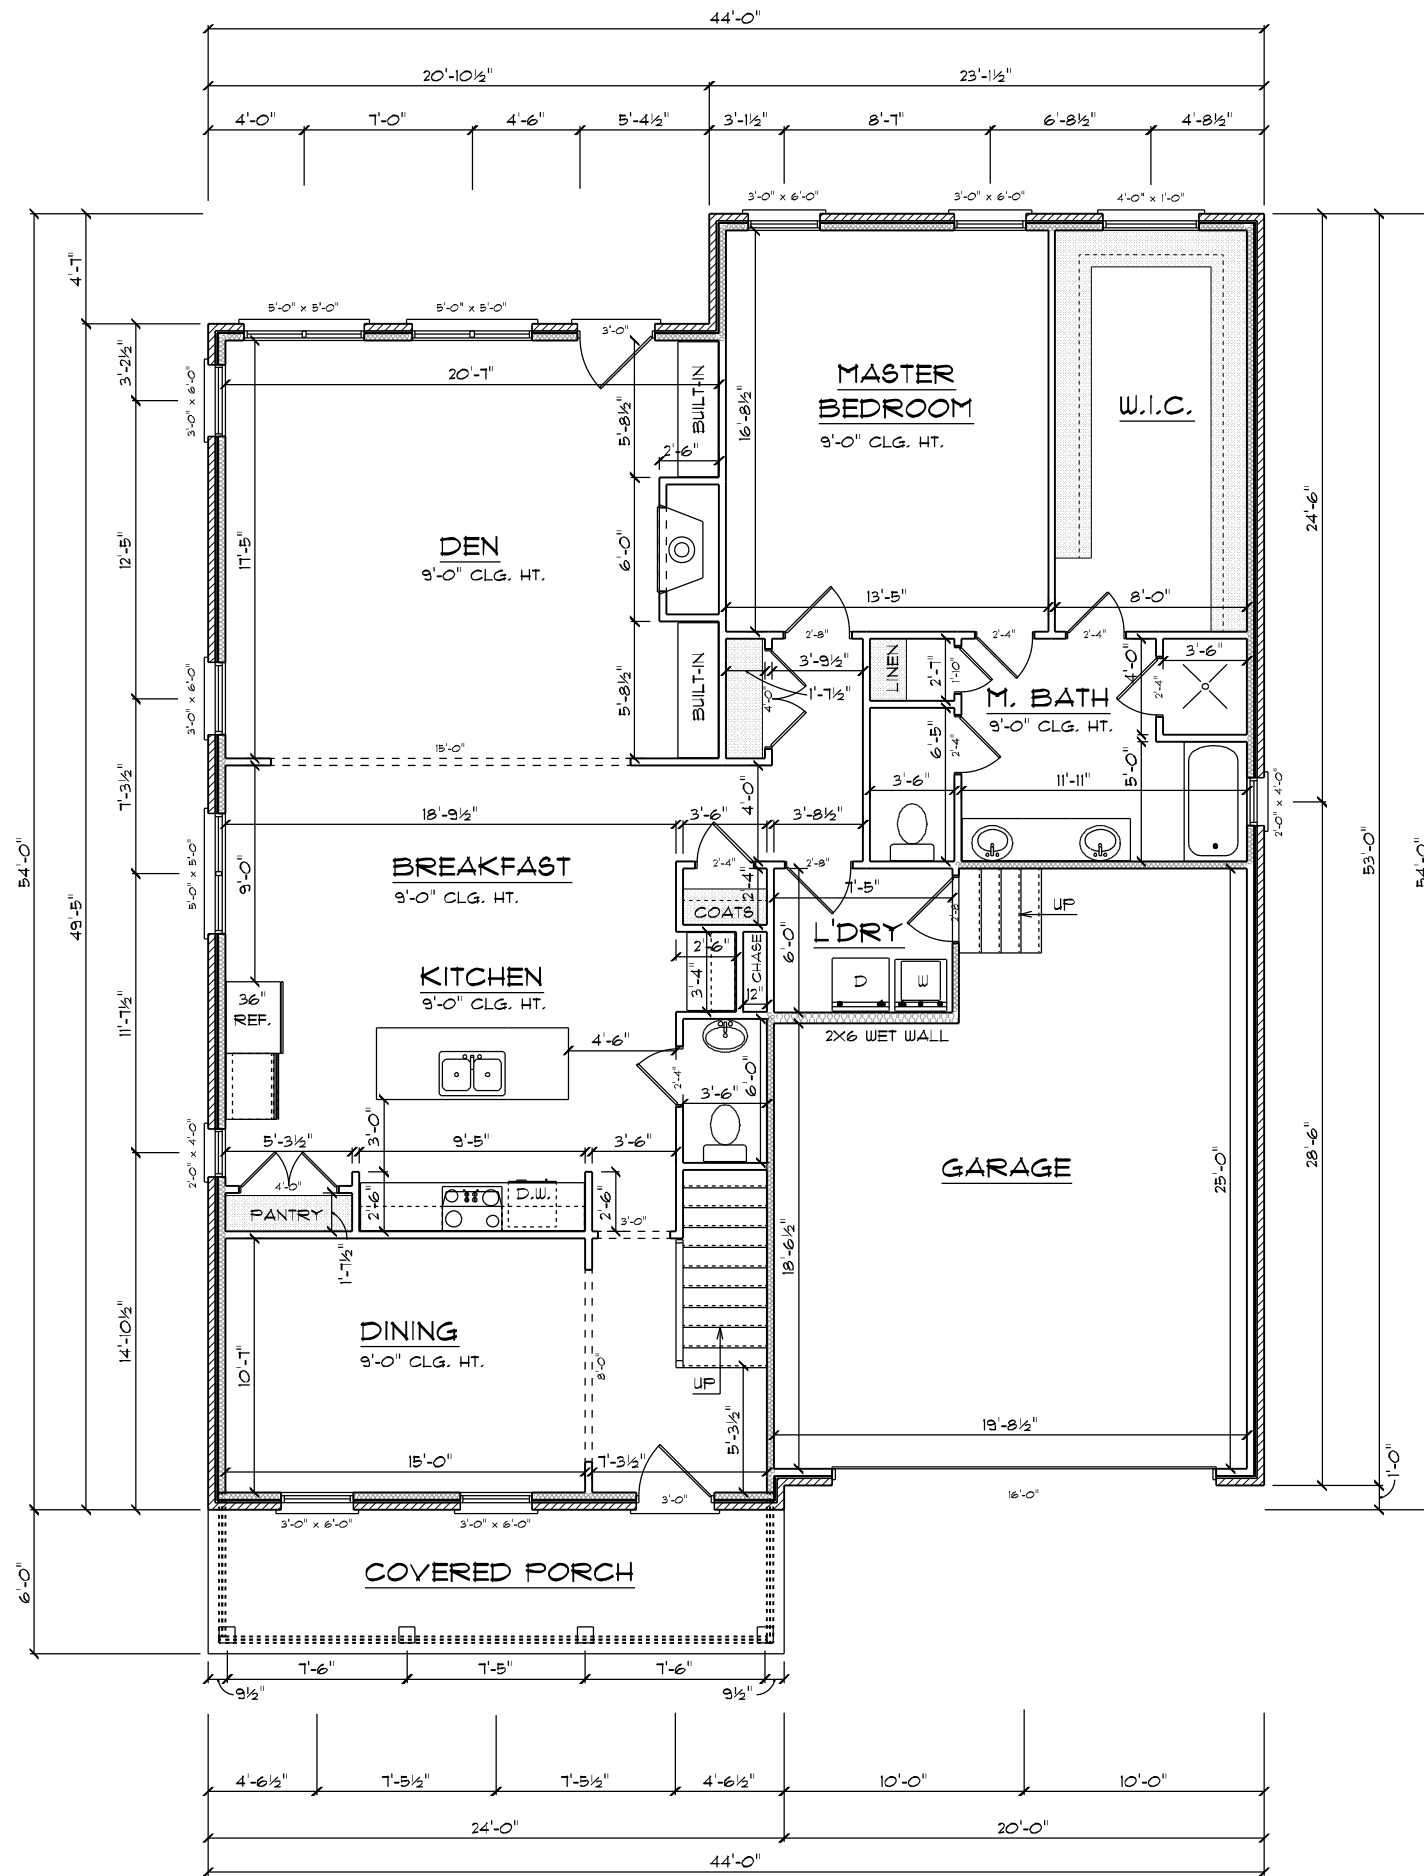

Southern Construction

Lot 111 Masters View



Exterior Footage		Interior Footage	
Main Floor	1785 SF	Main Floor	1666 SF
Second Floor	1224 SF	Second Floor	1145 SF
Total	3009 SF	Total	2811 SF
Garage	415 SF	Garage	443 SF
Cov Porch	144 SF		

Date: 3-4-18

THESE DRAWINGS ARE FOR DESIGN INTENT ONLY. IT IS THE CONTRACTOR'S RESPONSIBILITY TO ENSURE CONSTRUCTION MEETS OR EXCEEDS ALL CODES. IT IS THE CONTRACTOR'S RESPONSIBILITY TO COORDINATE ALL MECHANICAL, ELECTRICAL, AND SYSTEMS WITH THE FRAMEWORK AND AESTHETICS OF THIS HOME.

SECOND FLOOR PLAN

1/8" = 1'-0" ON 11 X 17 SHEET
 1/4" = 1'-0" ON 24 X 36 SHEET

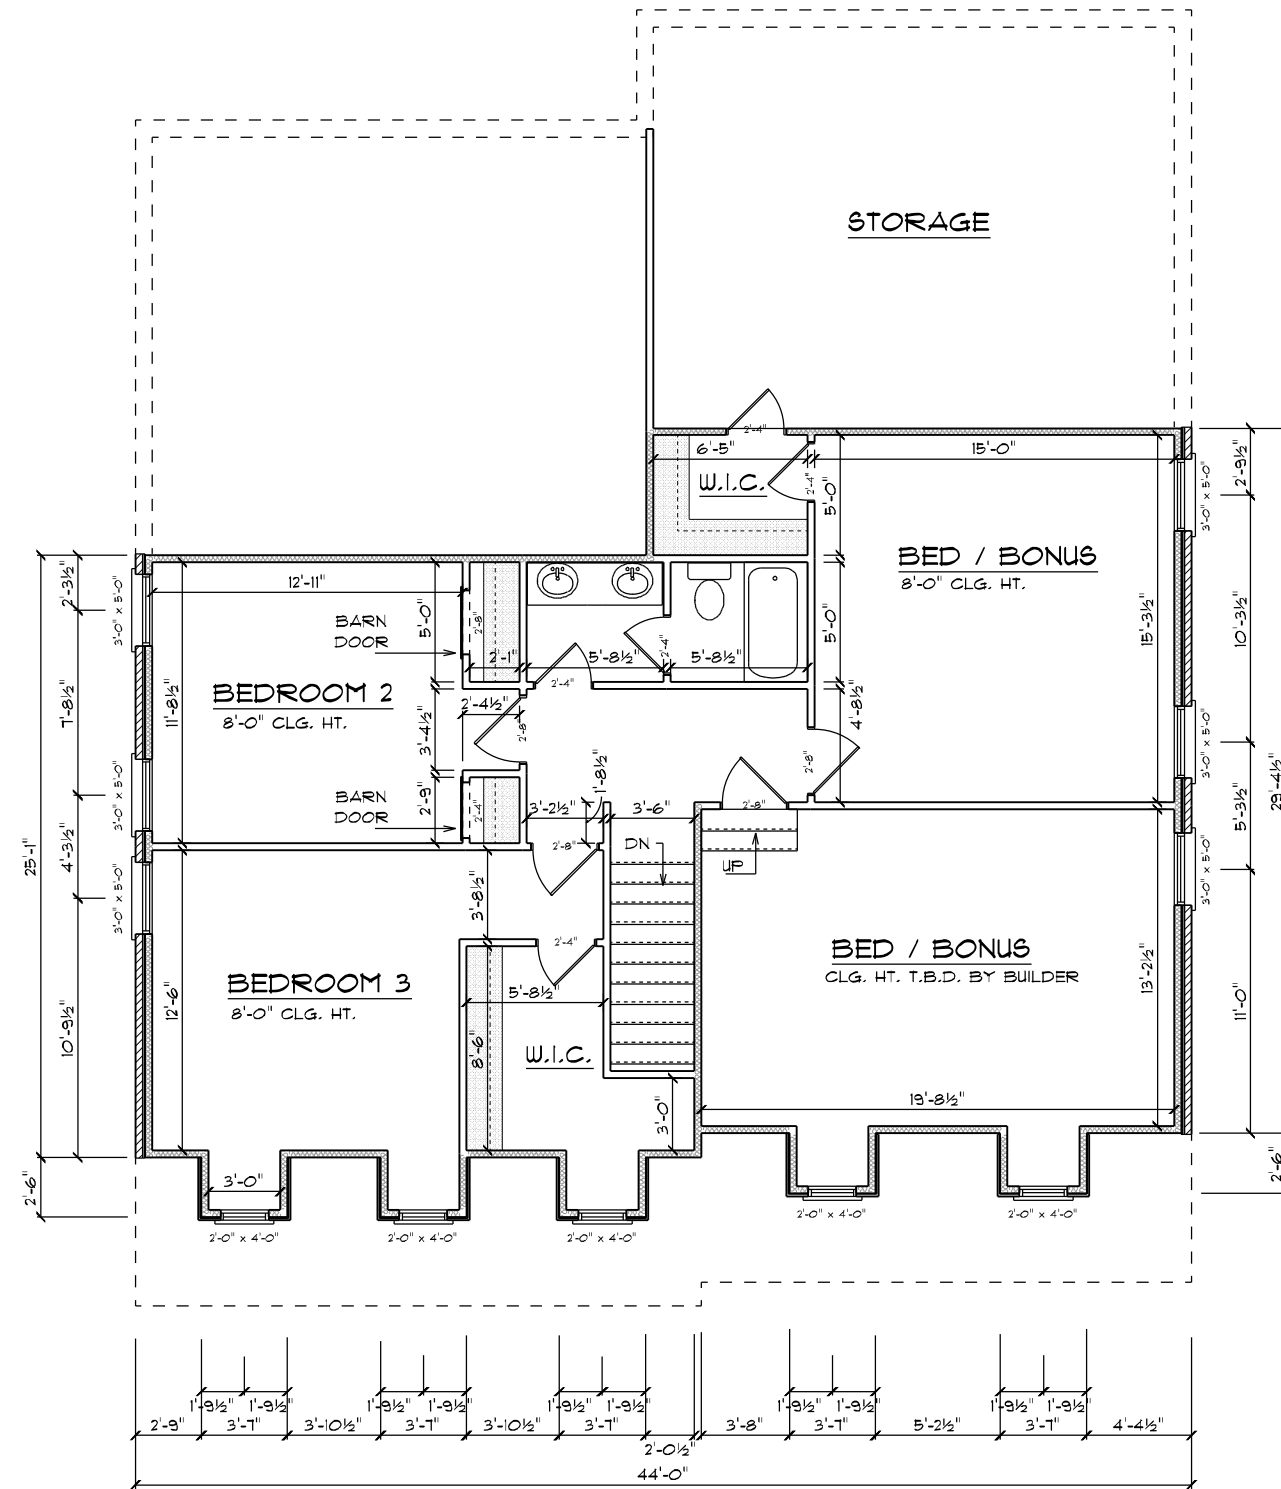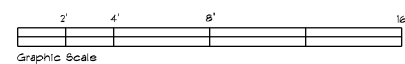

Southern Construction

Lot III Masters View

Exterior Footage		Interior Footage	
Main Floor	1785 SF	Main Floor	1666 SF
Second Floor	1224 SF	Second Floor	1145 SF
Total	3009 SF	Total	2811 SF
Garage	415 SF	Garage	443 SF
Cov Porch	144 SF		

Date: 3-4-18

THESE DRAWINGS ARE FOR DESIGN INTENT ONLY.
 IT IS THE CONTRACTOR'S RESPONSIBILITY TO ENSURE
 CONSTRUCTION MEETS OR EXCEEDS ALL CODES.
 IT IS THE CONTRACTOR'S RESPONSIBILITY TO COORDINATE
 ALL MECHANICAL, ELECTRICAL, AND SYSTEMS
 WITH THE FRAMEWORK AND AESTHETICS OF THIS HOME