
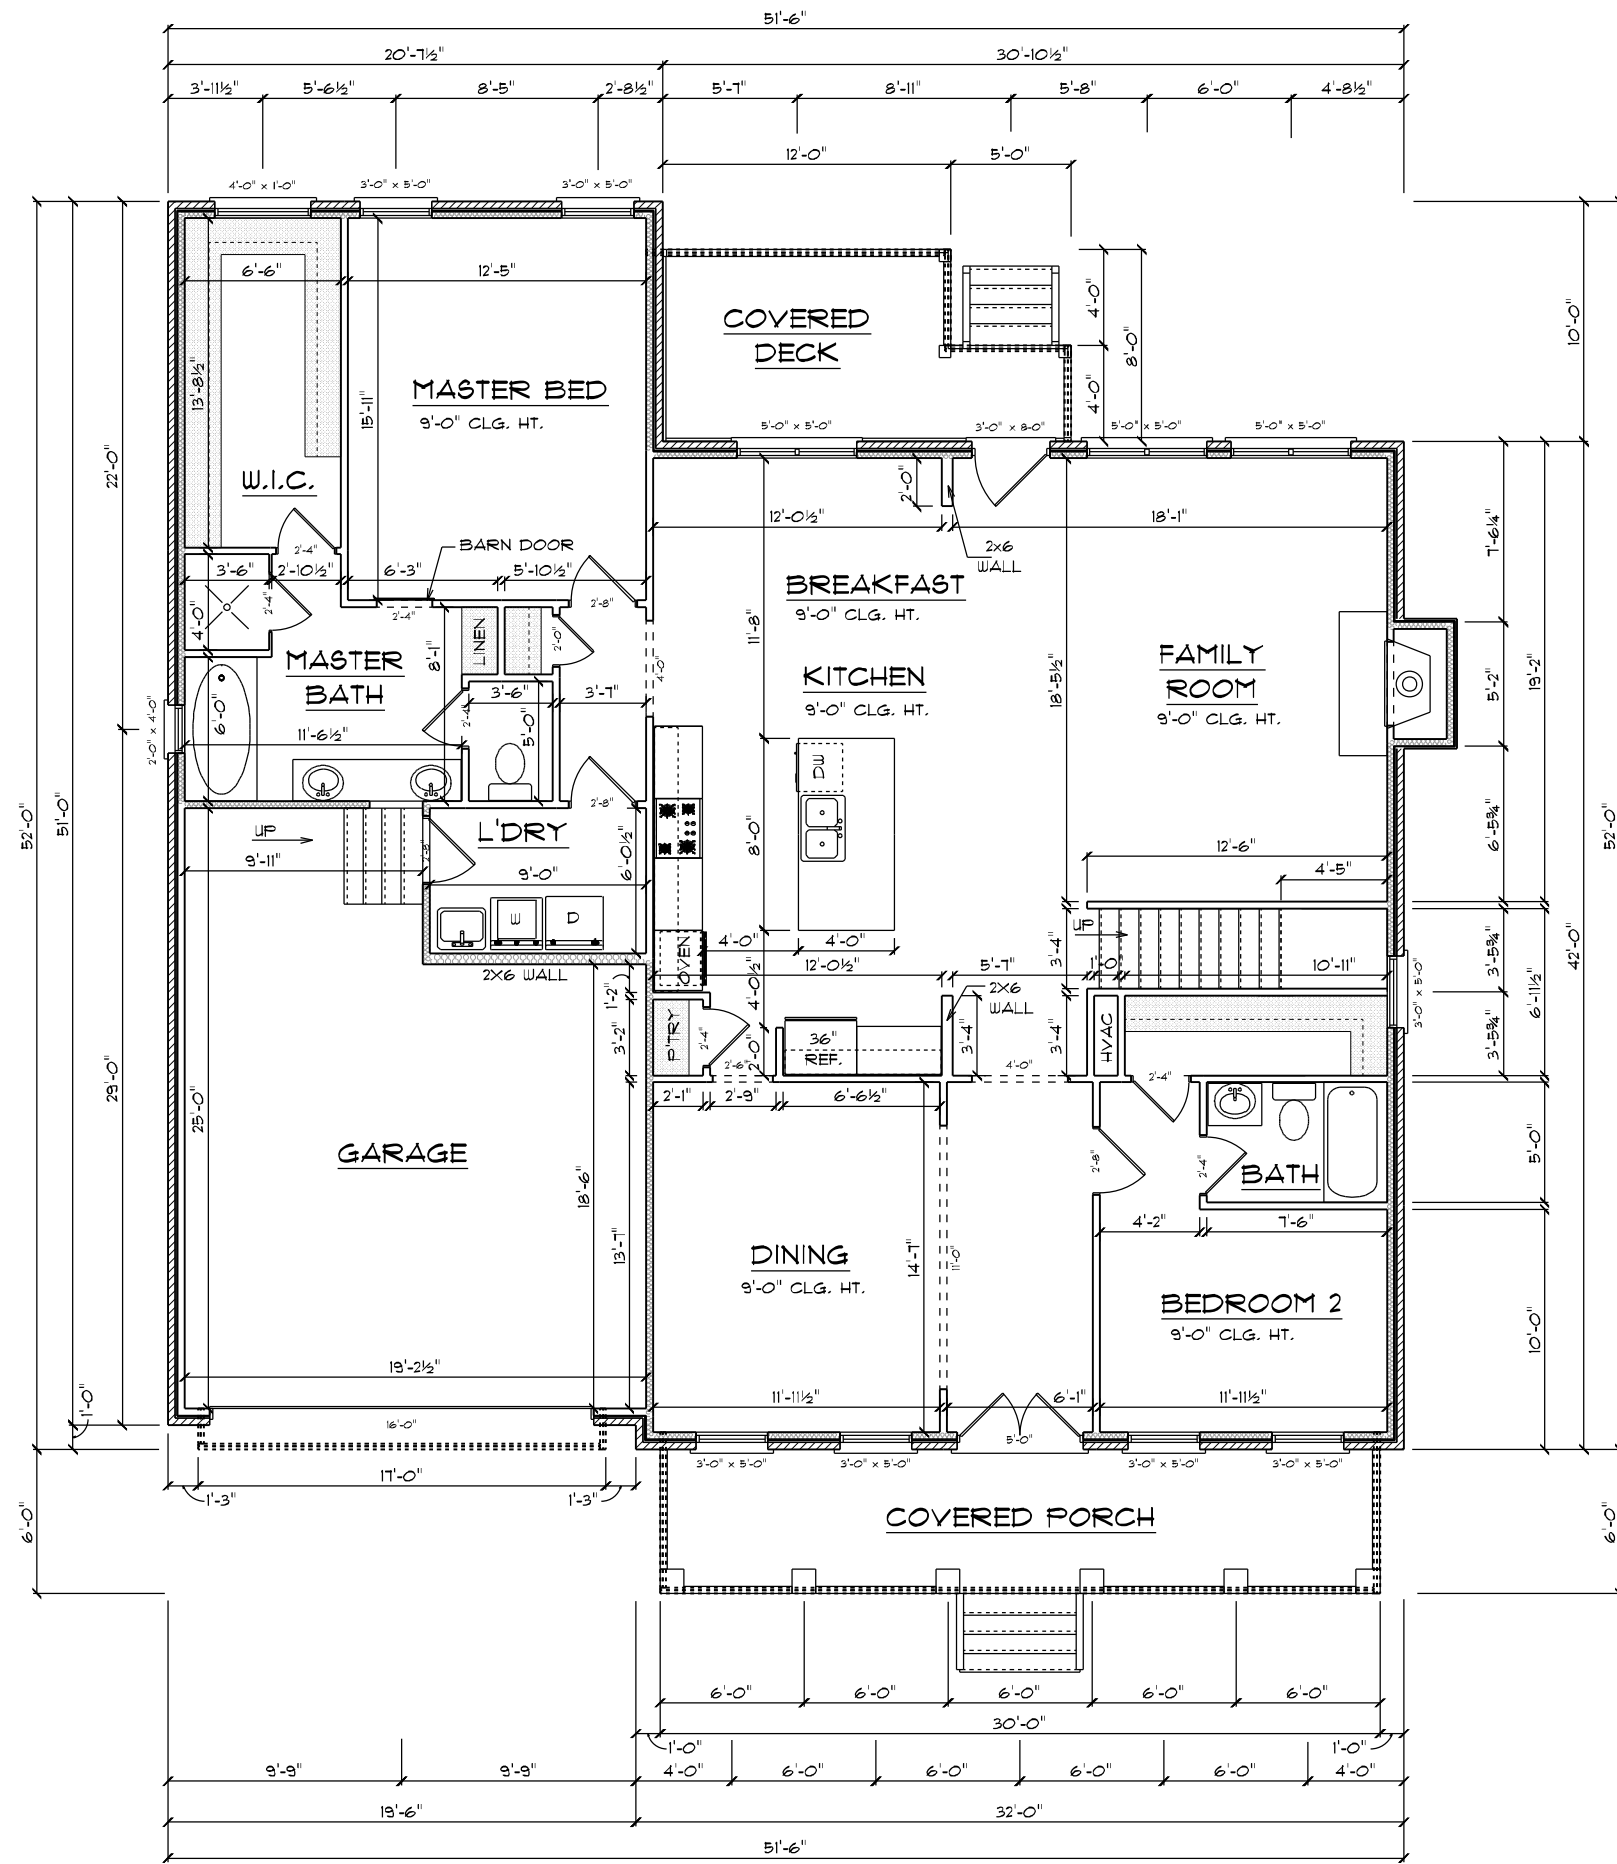



FIRST FLOOR PLAN

1/8" = 1'-0" ON 11 X 17 SHEET
 1/4" = 1'-0" ON 24 X 36 SHEET

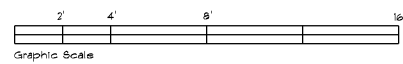

Exterior Footage		Interior Footage	
Main Floor	1907 SF	Main Floor	1780 SF
Second Floor	1261 SF	Second Floor	1172 SF
Total	3174 SF	Total	2952 SF
Garage	448 SF	Garage	410 SF
Cov Porch	180 SF		
Rear Deck	116 SF		

THESE DRAWINGS ARE FOR DESIGN INTENT ONLY.
 IT IS THE CONTRACTOR'S RESPONSIBILITY TO ENSURE
 CONSTRUCTION MEETS OR EXCEEDS ALL CODES.
 IT IS THE CONTRACTOR'S RESPONSIBILITY TO COORDINATE
 ALL MECHANICAL, ELECTRICAL, AND SYSTEMS
 WITH THE FRAMEWORK AND AESTHETICS OF THIS HOME

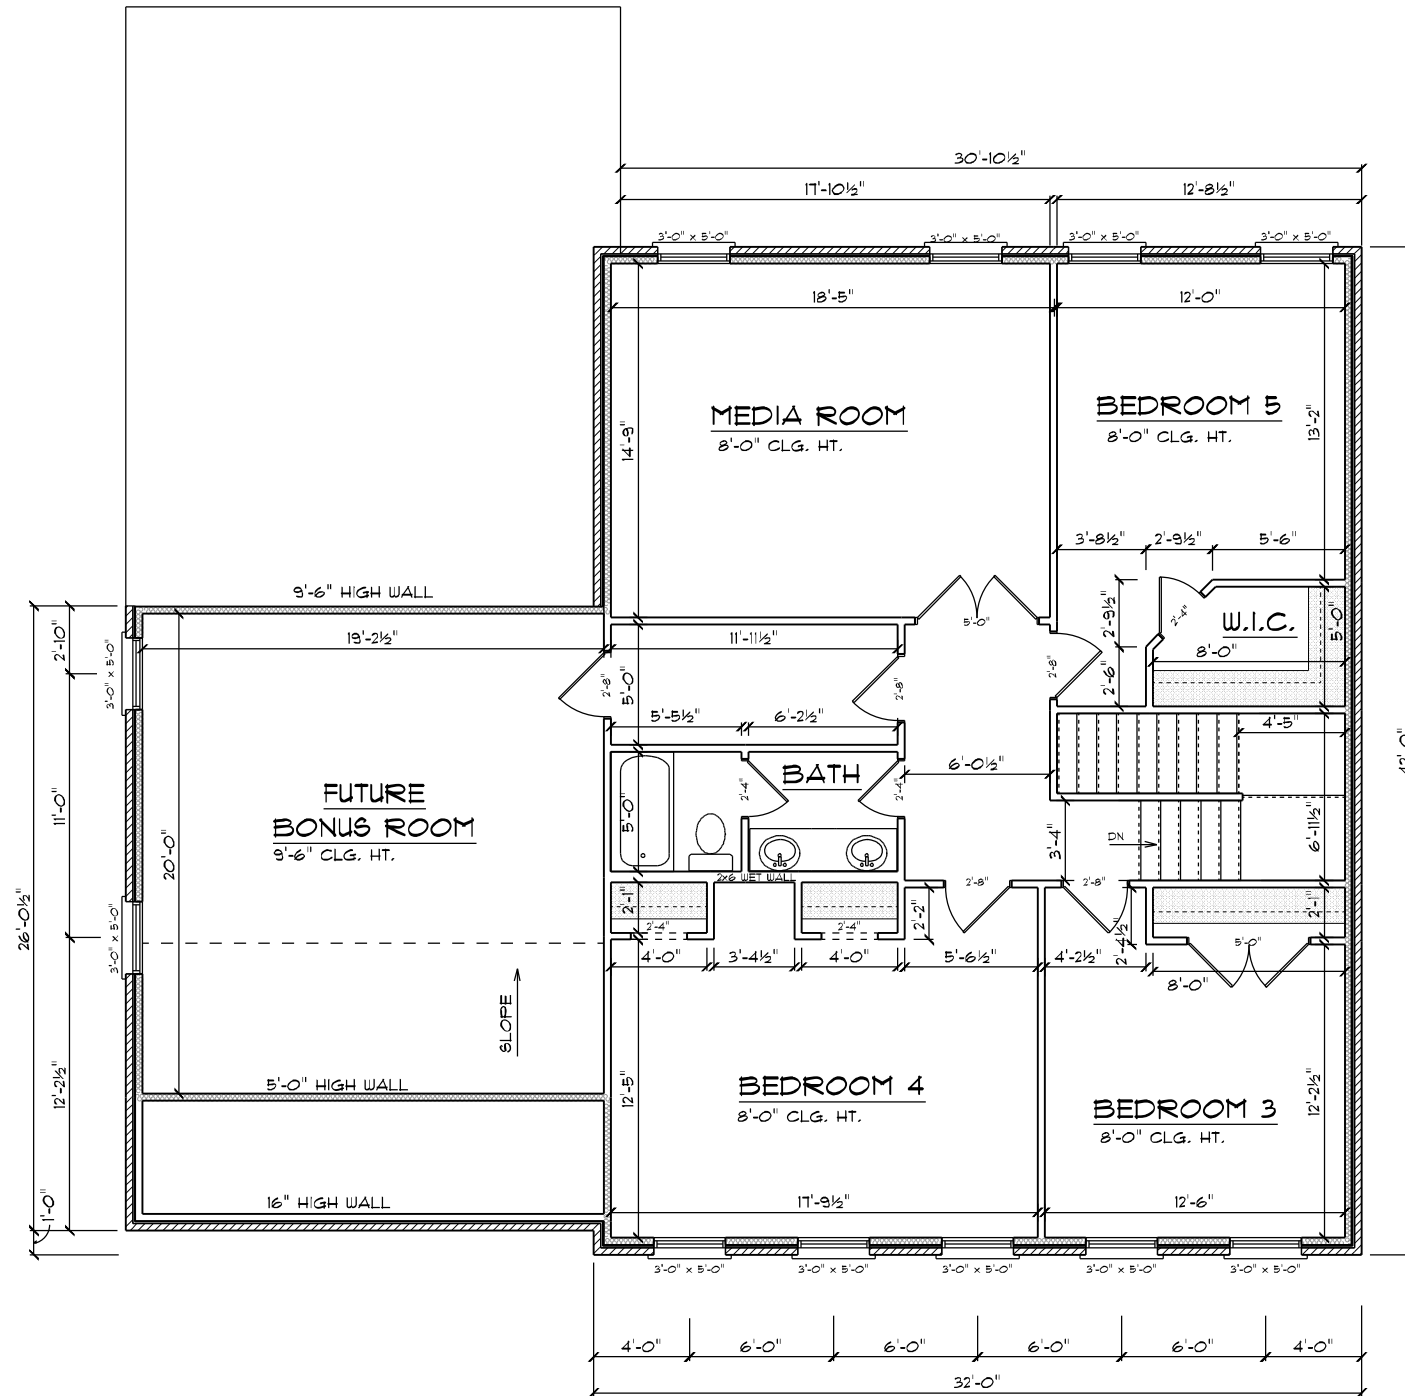

FIRST FLOOR PLAN

1/8" = 1'-0" ON 11 X 17 SHEET
 1/4" = 1'-0" ON 24 X 36 SHEET



THESE DRAWINGS ARE FOR DESIGN INTENT ONLY.
 IT IS THE CONTRACTOR'S RESPONSIBILITY TO ENSURE
 CONSTRUCTION MEETS OR EXCEEDS ALL CODES.
 IT IS THE CONTRACTOR'S RESPONSIBILITY TO COORDINATE
 ALL MECHANICAL, ELECTRICAL, AND SYSTEMS
 WITH THE FRAMEWORK AND AESTHETICS OF THIS HOME

Interior Footage	
Main Floor	1180 SF
Second Floor	1172 SF
Total	2352 SF
Garage	410 SF
Rear Deck	116 SF

Exterior Footage	
Main Floor	1907 SF
Second Floor	1261 SF
Total	3174 SF
Garage	448 SF
Cov Porch	180 SF
Rear Deck	116 SF


Southern Construction

Lot 109 Masters View

Date: 2-24-18

FIRST FLOOR PLAN

1/8" = 1'-0" ON 11 X 17 SHEET
 1/4" = 1'-0" ON 24 X 36 SHEET

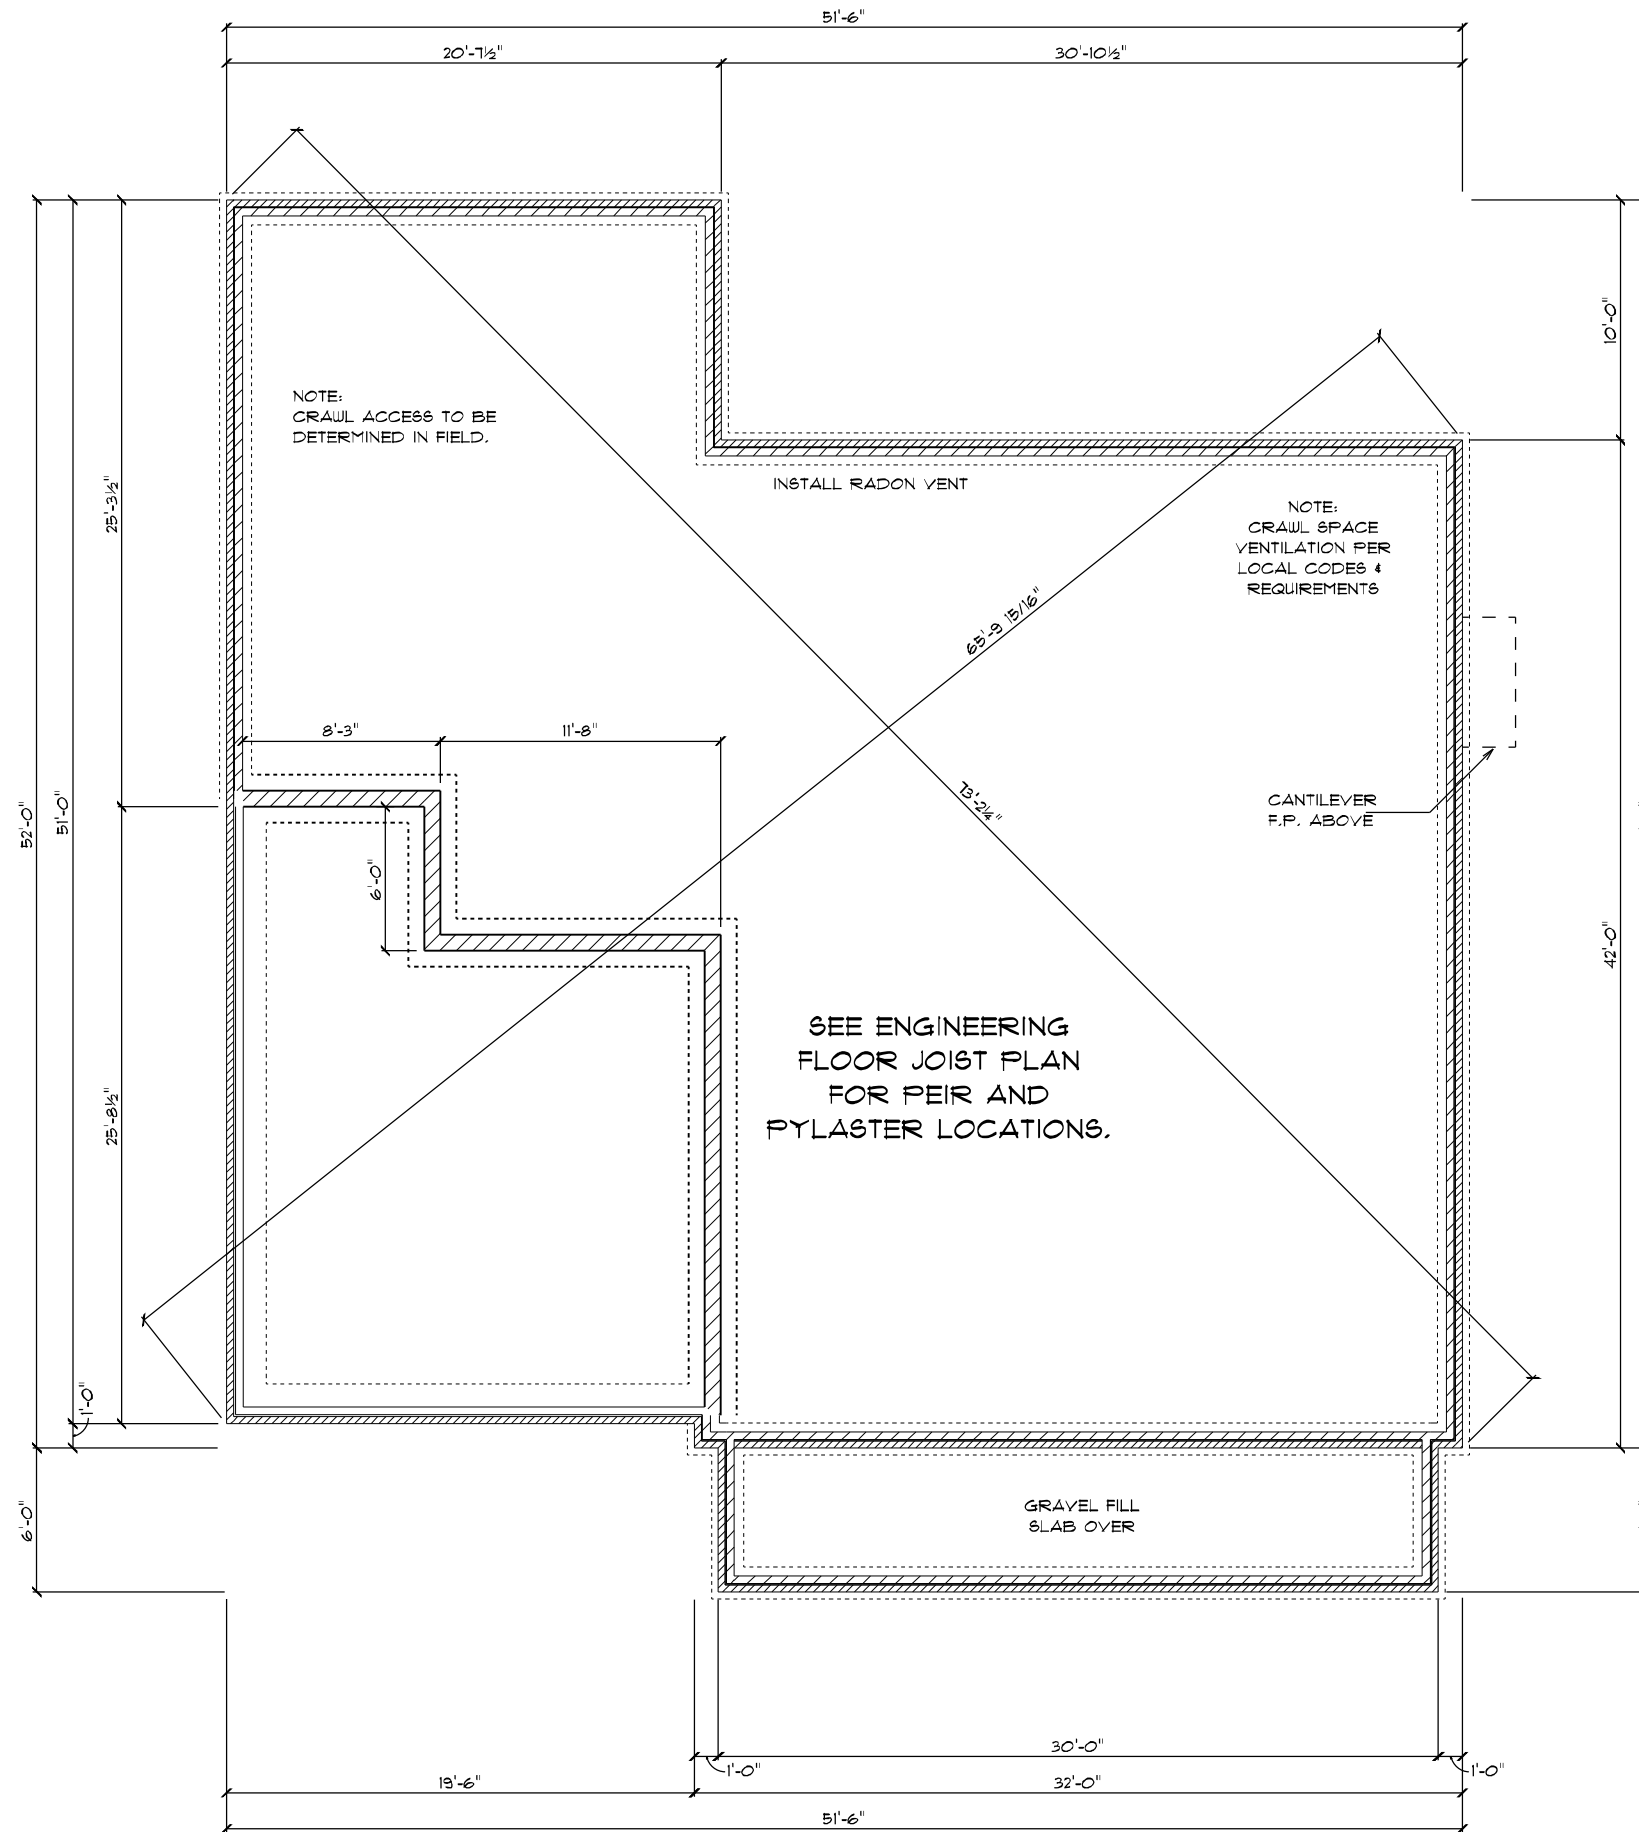

THESE DRAWINGS ARE FOR DESIGN INTENT ONLY.
 IT IS THE CONTRACTOR'S RESPONSIBILITY TO ENSURE
 CONSTRUCTION MEETS OR EXCEEDS ALL CODES.
 IT IS THE CONTRACTOR'S RESPONSIBILITY TO COORDINATE
 ALL MECHANICAL, ELECTRICAL, AND SYSTEMS
 WITH THE FRAMEWORK AND AESTHETICS OF THIS HOME

Interior Footage	
Main Floor	1180 SF
Second Floor	1172 SF
Total	2352 SF
Garage	410 SF
Rear Deck	116 SF

Exterior Footage	
Main Floor	1907 SF
Second Floor	1261 SF
Total	3174 SF
Garage	448 SF
Cov Porch	180 SF
Rear Deck	116 SF

Lot 109 Masters View



Southern Construction

Date: 2-24-18

A-3

FIRST FLOOR PLAN

1/8" = 1'-0" ON 11 X 17 SHEET
 1/4" = 1'-0" ON 24 X 36 SHEET

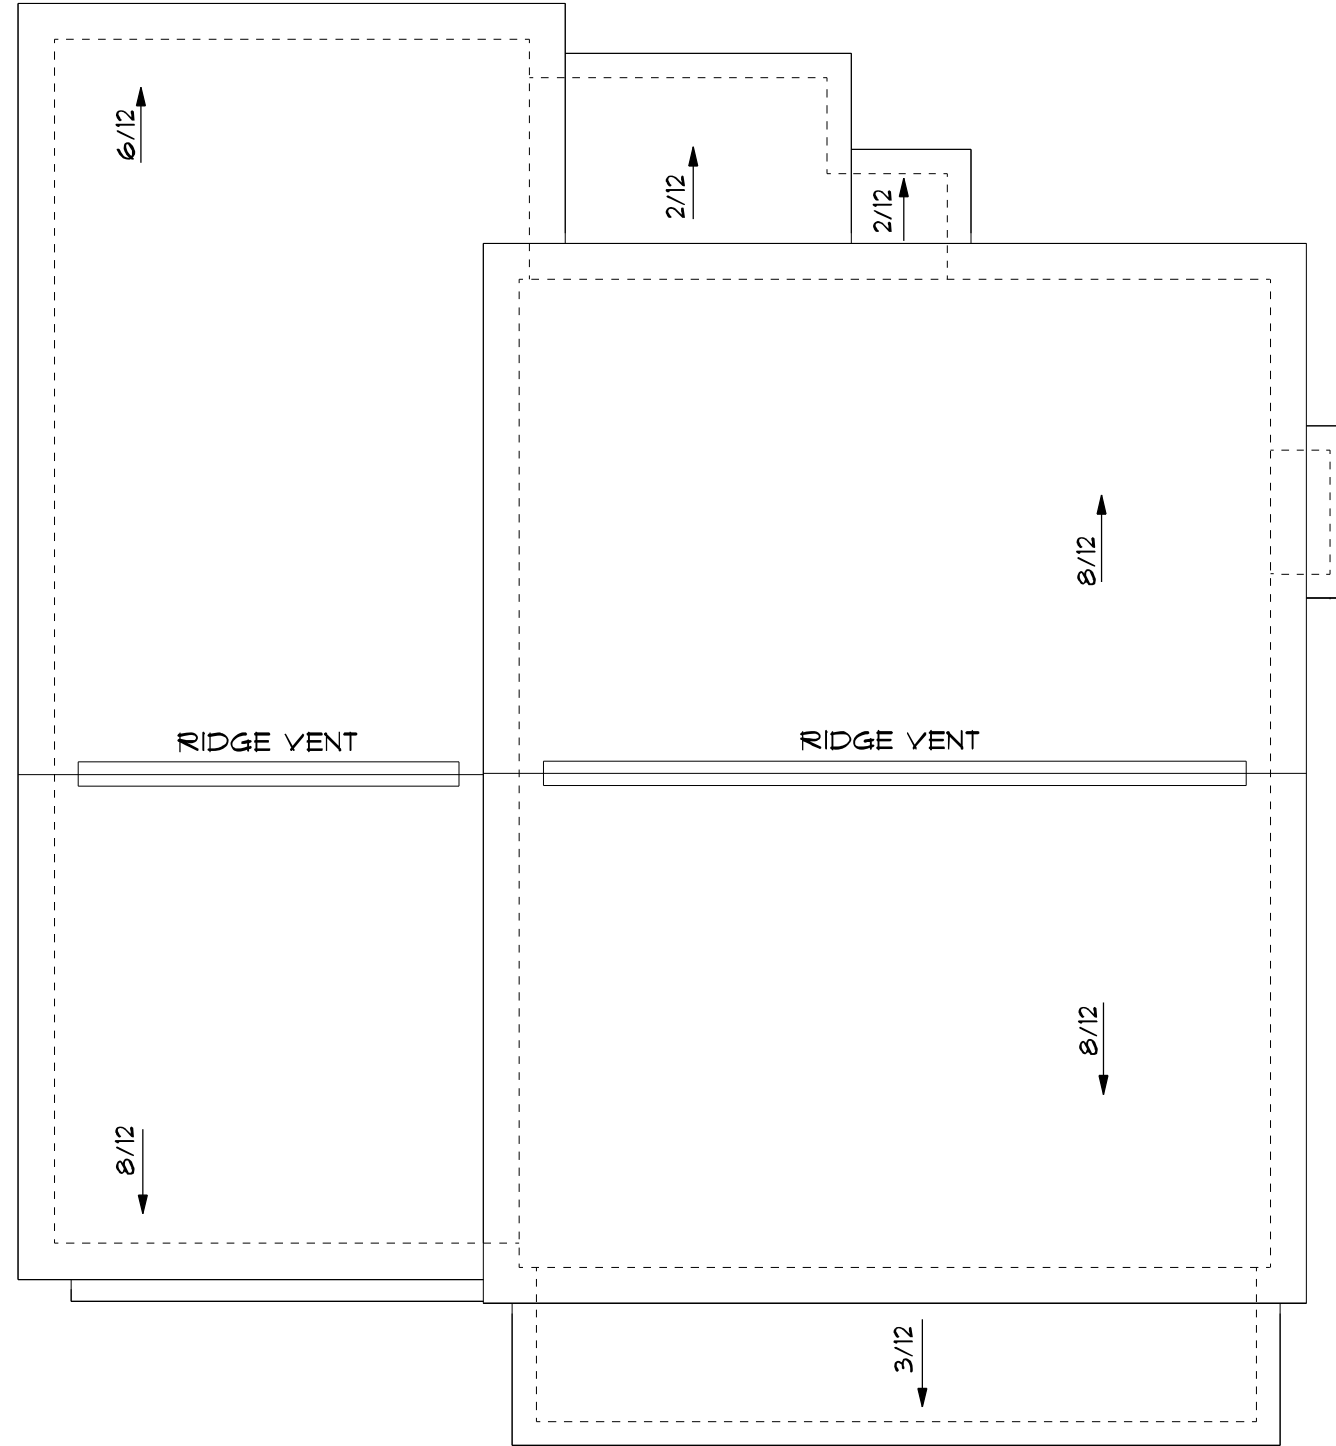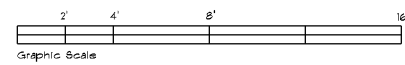

Southern Construction

Lot 109 Masters View

Exterior Footage		Interior Footage	
Main Floor	1907 SF	Main Floor	1180 SF
Second Floor	1261 SF	Second Floor	1172 SF
Total	3174 SF	Total	2952 SF
Garage	448 SF	Garage	410 SF
Cov Porch	180 SF		
Rear Deck	116 SF		

THESE DRAWINGS ARE FOR DESIGN INTENT ONLY.
 IT IS THE CONTRACTOR'S RESPONSIBILITY TO ENSURE
 CONSTRUCTION MEETS OR EXCEEDS ALL CODES.
 IT IS THE CONTRACTOR'S RESPONSIBILITY TO COORDINATE
 ALL MECHANICAL, ELECTRICAL, AND SYSTEMS
 WITH THE FRAMEWORK AND AESTHETICS OF THIS HOME

Date: 2-24-18



FRONT ELEVATION



REAR ELEVATION


THESE DRAWINGS ARE FOR DESIGN INTENT ONLY.
IT IS THE CONTRACTOR'S RESPONSIBILITY TO ENSURE
CONSTRUCTION MEETS OR EXCEEDS ALL CODES.
IT IS THE CONTRACTOR'S RESPONSIBILITY TO COORDINATE
ALL MECHANICAL, ELECTRICAL, AND SYSTEMS
WITH THE FRAMEWORK AND AESTHETICS OF THIS HOME

Exterior Footage		Interior Footage	
Main Floor	1907 SF	Main Floor	1780 SF
Second Floor	1261 SF	Second Floor	1172 SF
Total	3174 SF	Total	2952 SF
Garage	448 SF	Garage	410 SF
Cov Porch	180 SF		
Rear Deck	116 SF		


Lot 109 Masters View

Southern Construction

Date: 2-24-18

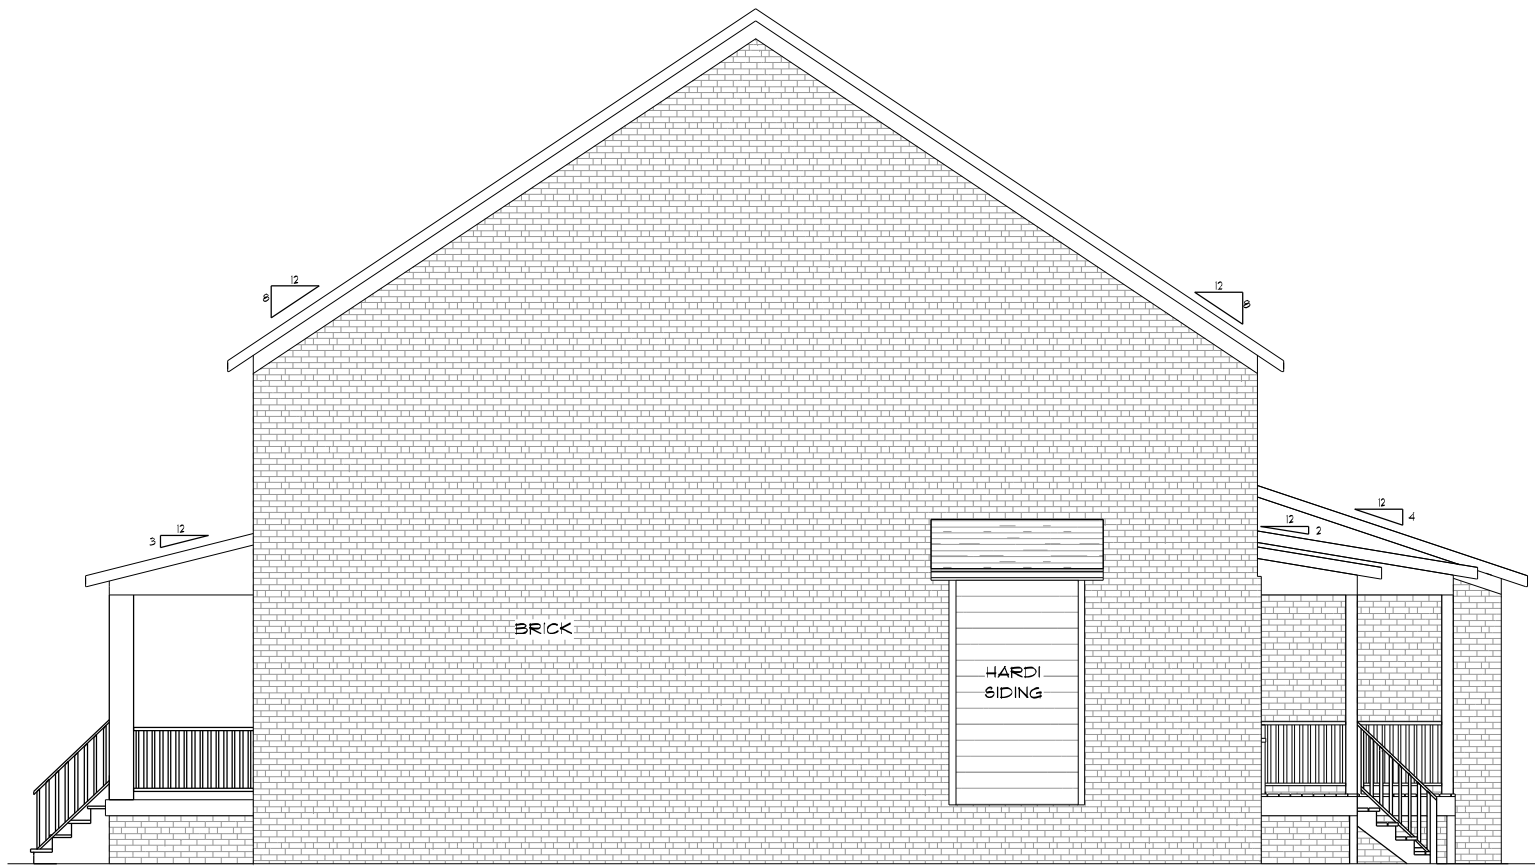

RIGHT ELEVATION

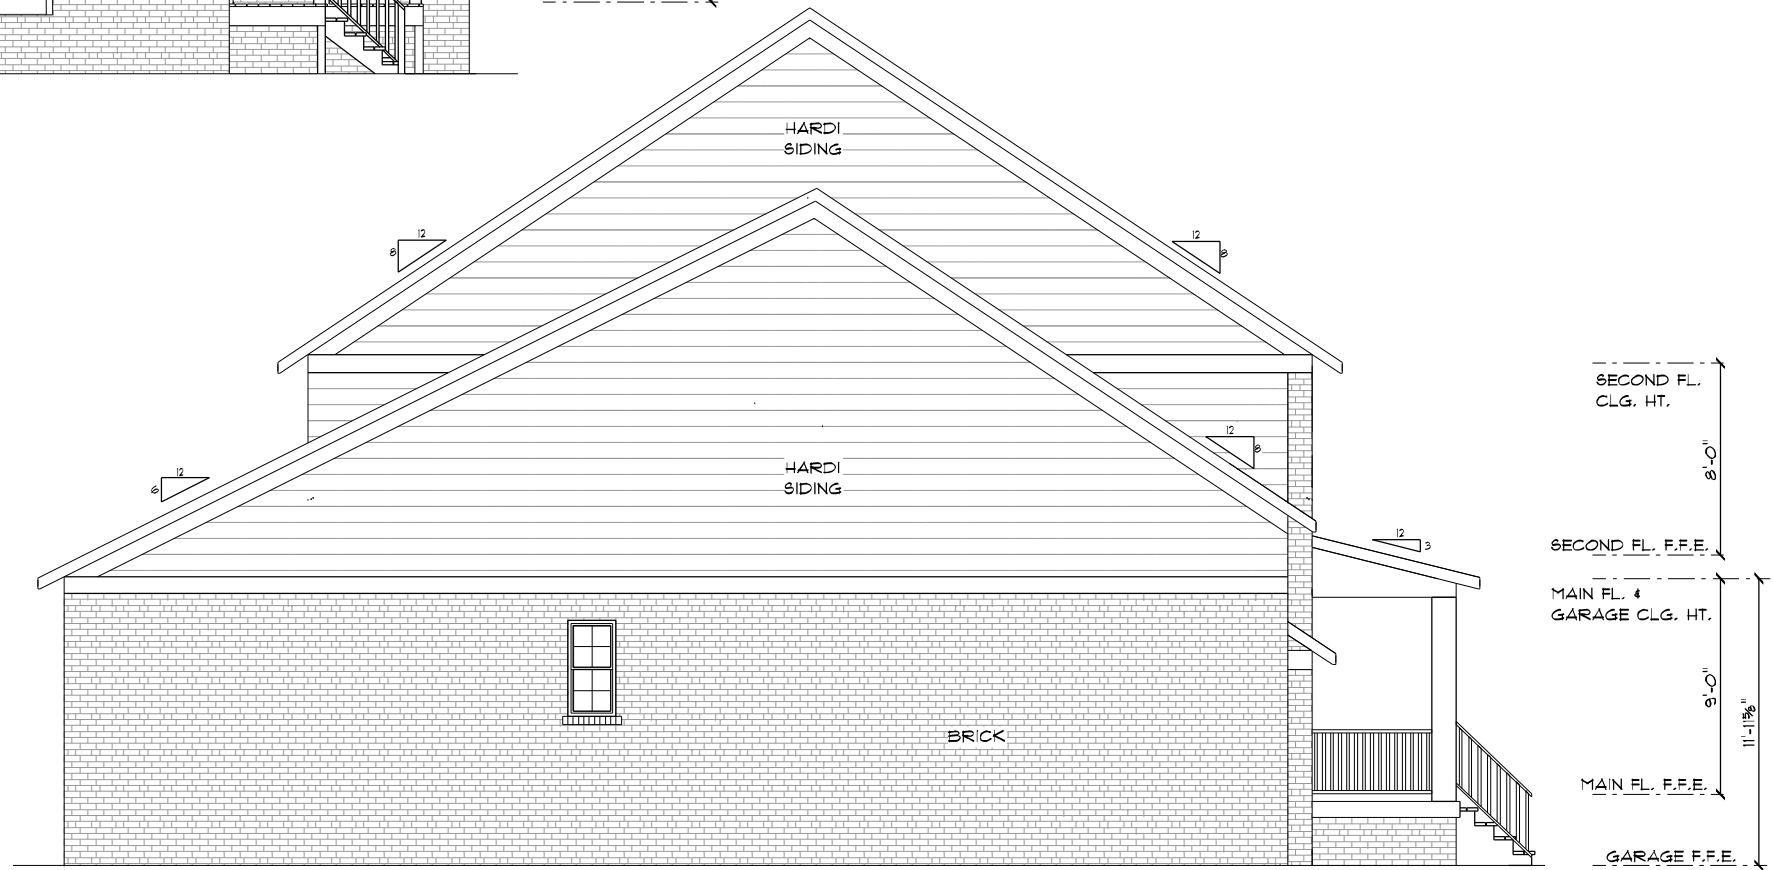

LEFT ELEVATION

THESE DRAWINGS ARE FOR DESIGN INTENT ONLY. IT IS THE CONTRACTOR'S RESPONSIBILITY TO ENSURE CONSTRUCTION MEETS OR EXCEEDS ALL CODES. IT IS THE CONTRACTOR'S RESPONSIBILITY TO COORDINATE ALL MECHANICAL, ELECTRICAL, AND SYSTEMS WITH THE FRAMEWORK AND AESTHETICS OF THIS HOME

Interior Footage	
Main Floor	1180 SF
Second Floor	1172 SF
Total	2352 SF
Garage	410 SF
Rear Deck	116 SF

Exterior Footage	
Main Floor	1907 SF
Second Floor	1261 SF
Total	3174 SF
Garage	448 SF
Cov Porch	180 SF
Rear Deck	116 SF

Southern Construction

Date: 2-24-18